


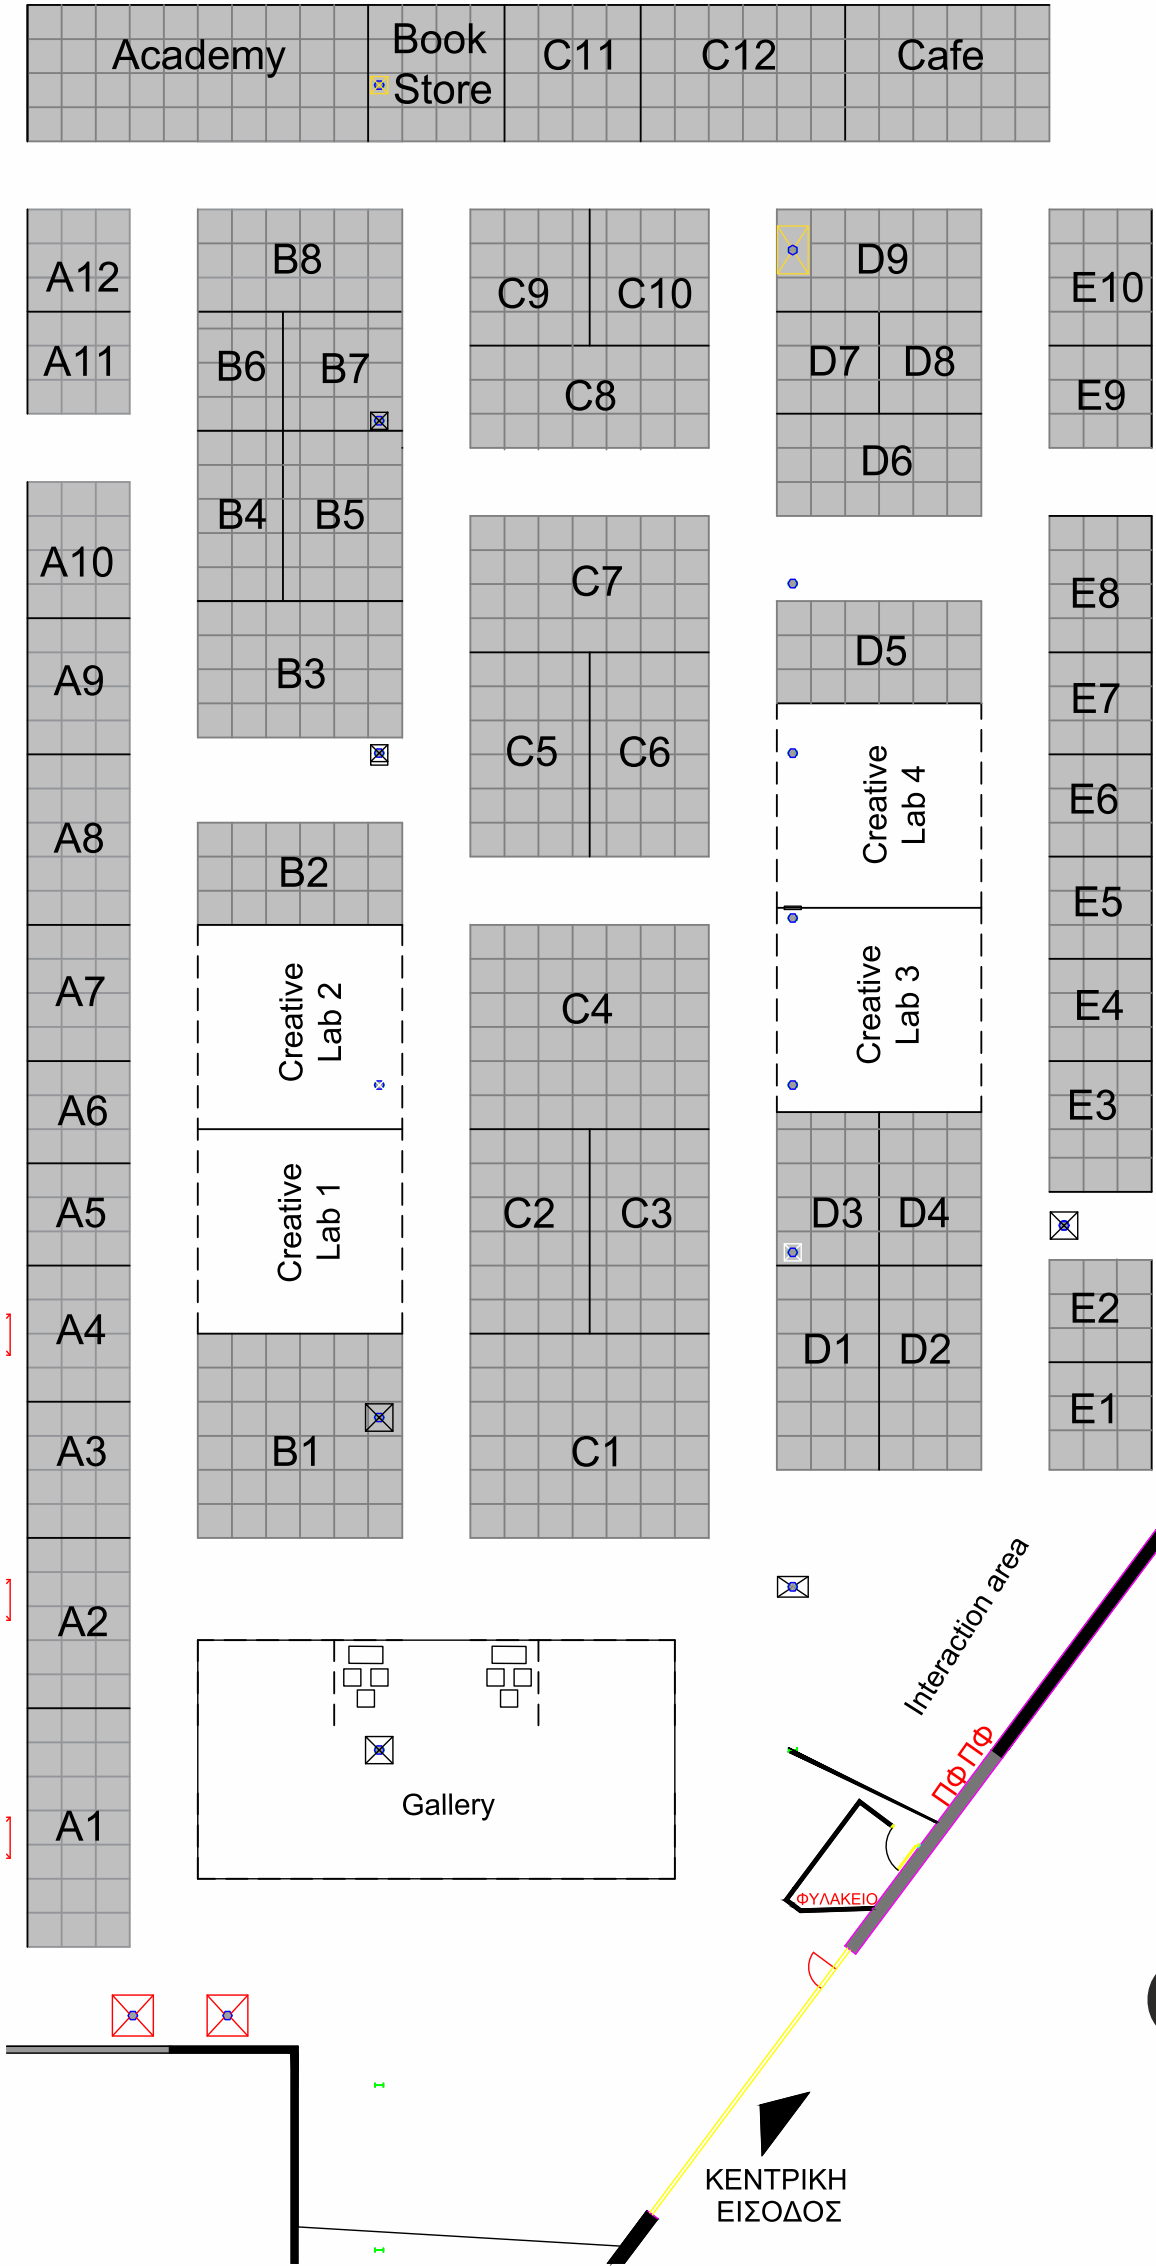

ΠΕΡΙΠΤΕΡΑ					
Αρ.Π	Διαστάσεις	m ²	Αρ.Π	Διαστάσεις	m ²
A1	3X7	21	B1	(6x6)-1	35
A2	3X5	15	B2	6x3	18
A3	3X4	12	B3	6x4	24
A4	3X4	12	B4	2,5x5	12,5
A5	3X3	9	B5	3,5x5	17,5
A6	3X3	9	B6	2,5x3,5	8,75
A7	3X4	12	B7	(3,5x3,5)-0,5	11,75
A8	3X5	15	B8	6x3	18
A9	3X4	12			
A10	3X4	12			
A11	3X3	9			
A12	3X3	9			

Αρ.Π	Διαστάσεις	m ²	Αρ.Π	Διαστάσεις	m ²
C1	7x6	42	D1	3x6	18
C2	3,5x6	21	D2	3x6	18
C3	3,5x6	21	D3	(3x4,5)-0,5	13
C4	7x6	42	D4	3x4,5	13,5
C5	3,5x6	21	D5	6x3	18
C6	3,5x6	21	D6	6x3	18
C7	7x4	28	D7	3x3	9
C8	7x3	21	D8	3x3	9
C9	3,5x4	14	D9	(6x3)-1,5	16,5
C10	3,5x4	14			
C11	4x4	16			
C12	6x4	24			

Αρ.Π	Διαστάσεις	m ²
E1	3x3	9
E2	3x3	9
E3	3x4	12
E4	3x3	9
E5	3x3	9
E6	3x3	9
E7	3x3	9
E8	3x4	12
E9	3x3	9
E10	3x4	12

CREATIVE
-IN-
ATHENS

21>22
ΝΟΕΜΒΡΙΟΥ
2026

ΠΑΛΙΟ ΑΜΑΞΟΣΤΑΣΙΟ Ο.ΣΥ / ΓΚΑΖΙ